


3 West

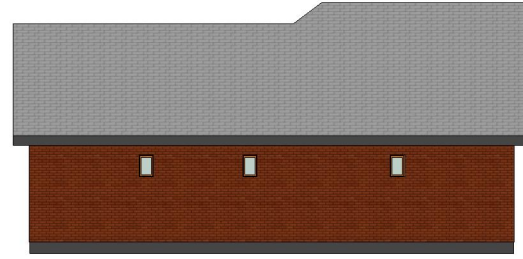

2 North



1 East



4 South

LEVEL 2
10' - 0"



CEILING PLAN
0' - 0"



ELEVATIONS

Project number	2	A101
Date	10/18/12	
Drawn by	NATALIE ROWLAND	
Checked by	MRS. MOON	
		Scale

MADDIE
HABITAT
SHED

Autodesk Revit®

www.autodesk.com/revit



② SECTION VIEW




③ HOME VIEW 2



① CORRECT RENDERING

Autodesk® Revit® www.autodesk.com/revit	MADDIE HABITAT SHED	RENDERINGS	
		Project number 2	A102
Date 10/18/12	Scale		
Drawn by NATALIE ROWLAND	Checked by MRS. MOON		

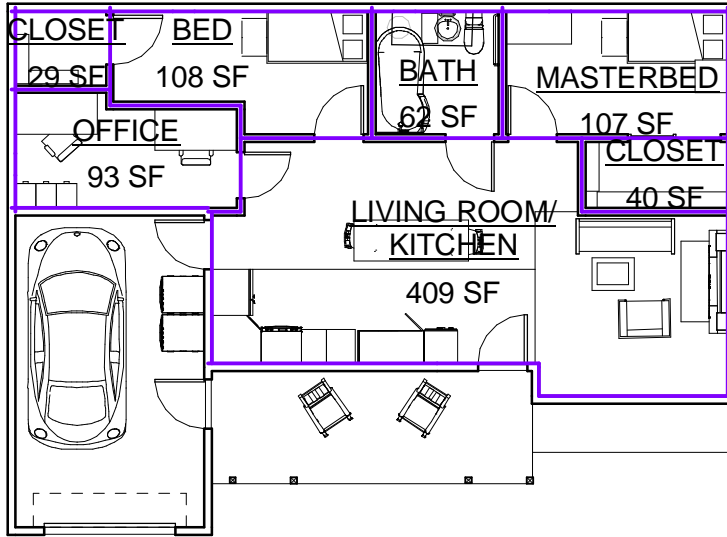

1 AREA PLAN

Area Schedule (Rentable)			
Name	Count	Area	Perimeter
LIVING ROOM/ KITCHEN	1	409 SF	94' - 4 3/4"
CLOSET	1	40 SF	25' - 6"
MASTERBED	1	107 SF	42' - 2"
BATH	1	62 SF	30' - 2"
BED	1	108 SF	46' - 2"
CLOSET	1	29 SF	20' - 2"
OFFICE	1	93 SF	41' - 2"
GARAGE	1	Not Enclosed	Not Enclosed

Room Schedule			
Name	Count	Area	Perimeter
LIVING ROOM/ KITCHEN	1	409 SF	94' - 4 3/4"
CLOSET	1	40 SF	25' - 6"
MASTERBED	1	107 SF	42' - 2"
BATH	1	62 SF	30' - 2"
BED	1	108 SF	46' - 2"
CLOSET	1	29 SF	20' - 2"
OFFICE	1	93 SF	41' - 2"
GARAGE	1	Not Enclosed	Not Enclosed

Area Schedule (Gross Building)				
Name	Area Type	Area	Perimeter	Comments
Area	Gross Building Area	900 SF	135' - 1"	HVAC Only


Window Schedule				
Family and Type	Count	Head Height	Sill Height	Width
Fixed: 16" x 24"	7	8' - 0"	6' - 0"	1' - 4"

SCHEDULES


Project number	2	A103
Date	10/18/12	
Drawn by	NATALIE ROWLAND	
Checked by	MRS. MOON	
Scale		

MADDIE HABITAT SHED

Autodesk Revit®
www.autodesk.com/revit

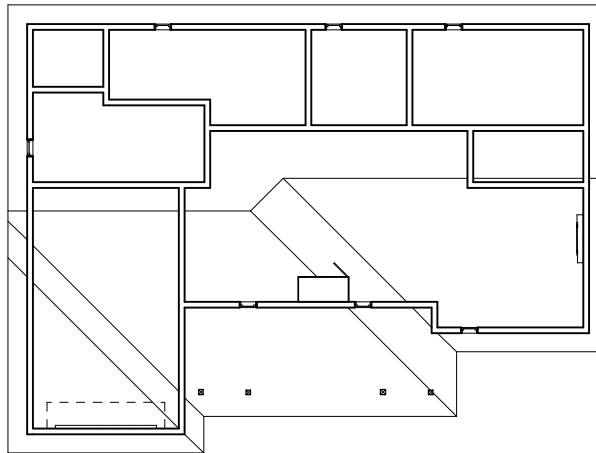

② CEILING PLAN
3/32" = 1'-0"

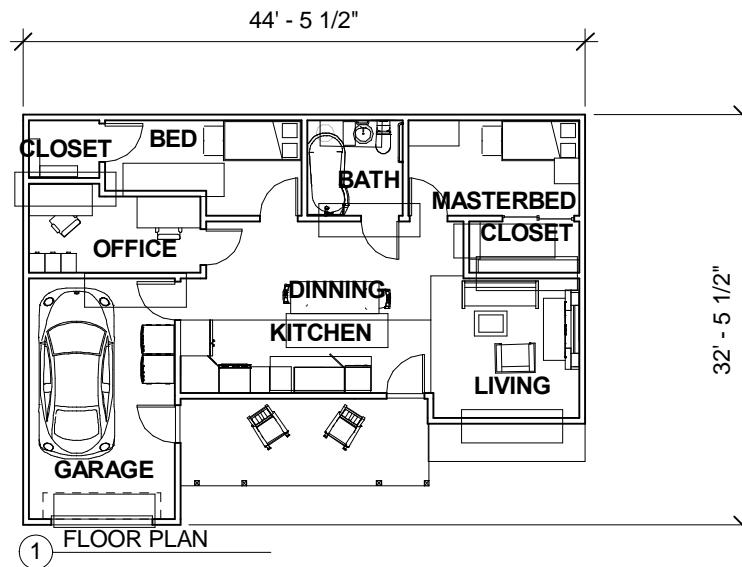

① FLOOR PLAN

Autodesk® Revit®

www.autodesk.com/revit

MADDIE
HABITAT
SHED

FLOOR PLAN

Project number	2
Date	10/18/12
Drawn by	NATALIE ROWLAND
Checked by	MRS. MOON

A104

Scale 3/32" = 1'-0"