

1 BASEMENT
3/32" = 1'-0"

BASEMENT

BOULDER CO
UNDER 21
CLUB

Autodesk® Revit®

www.autodesk.com/revit

Project number	3	A101
Date	5/15/2013	
Drawn by	NATALIE ROWLAND	
Checked by	MORGAN WOOD	Scale 3/32" = 1'-0"

Edit Assembly

Family: Floor
 Type: GREEN ROOF
 Total thickness: 0' 4 5/8" (Default)
 Resistance (R): 5.6356 (h·ft²·°F)/BTU
 Thermal Mass: 6.1273 BTU/°F

Layers

	Function	Material	Thickness	Wraps	Structural Material	Variable
1	Core Boundar	Layers Above	0' 0"			
2	Structure [1]	Earth	0' 3"	<input type="checkbox"/>	<input type="checkbox"/>	<input type="checkbox"/>
3	Structure [1]	Cellulose Fill	0' 0 1/4"	<input type="checkbox"/>	<input type="checkbox"/>	<input type="checkbox"/>
4	Structure [1]	Damp-proofin	0' 0 1/4"	<input type="checkbox"/>	<input type="checkbox"/>	<input type="checkbox"/>
5	Structure [1]	Rigid insulatio	0' 1"	<input type="checkbox"/>	<input type="checkbox"/>	<input type="checkbox"/>
6	Structure [1]	Vapor Retard	0' 0 1/8"	<input type="checkbox"/>	<input type="checkbox"/>	<input type="checkbox"/>
7	Core Boundar	Layers Below	0' 0"			

Insert

Delete

Up

Down

<< Preview

OK

Cancel

Help

Autodesk® Revit®

www.autodesk.com/revit

BOULDER CO
 UNDER 21
 CLUB

GREEN ROOF SECTION

Project number	3
Date	5/15/2013
Drawn by	NATALIE ROWLAND
Checked by	MORGAN WOOD

A102

5/16/2013 4:07:57 PM


Ready

Main Model

Window Schedule

	Family and Type	Head Height	Sill Height	Width
	Transom with Trim: 24" x 24"	9' - 1"	7' - 1"	2' - 0"
1	Transom with Trim: 24" x 24"	9' - 1"	7' - 1"	2' - 0"
1	Transom with Trim: 24" x 24"	9' - 1"	7' - 1"	2' - 0"
1	Transom with Trim: 24" x 24"	9' - 1"	7' - 1"	2' - 0"
1	Transom with Trim: 24" x 24"	9' - 1"	7' - 1"	2' - 0"
1	Slider with Trim: 48" x 48"	7' - 0"	3' - 0"	4' - 0"
1	Slider with Trim: 48" x 48"	7' - 0"	3' - 0"	4' - 0"
1	Slider with Trim: 48" x 48"	7' - 0"	3' - 0"	4' - 0"

Autodesk® Revit® www.autodesk.com/revit	BOULDER CO UNDER 21 CLUB	WINDOW SCHEDULE	
		Project number 3	A103
Date 5/15/2013	Checked by MORGAN WOOD	Scale	

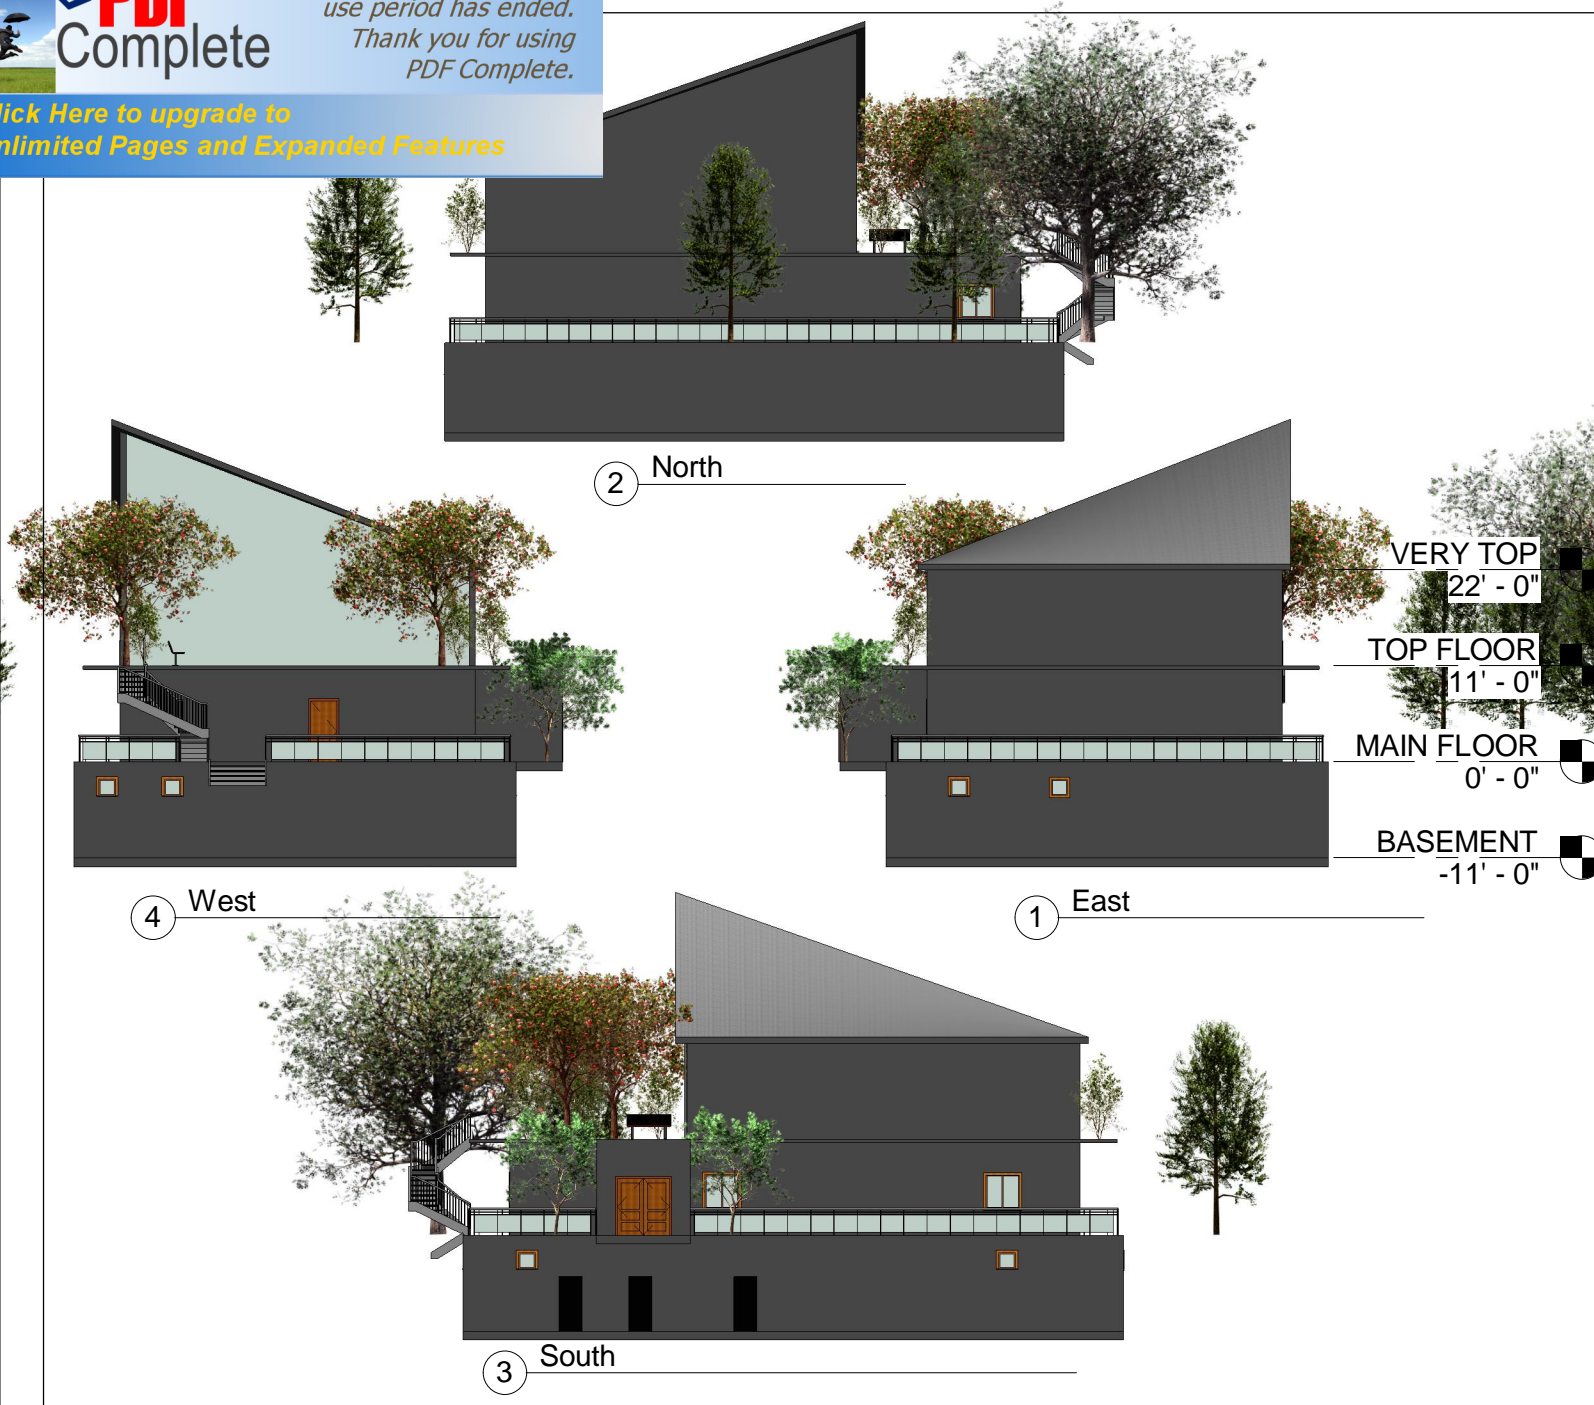

② North

① East

④ West

③ South

VERY TOP 22' - 0"
TOP FLOOR 11' - 0"
MAIN FLOOR 0' - 0"
BASEMENT -11' - 0"

BOULDER CO ELEVATIONS
UNDER 21 CLUB

Autodesk Revit®
www.autodesk.com/revit

Project number	3
Date	5/15/2013
Drawn by	NATALIE ROWLAND
Checked by	MORGAN WOOD
Scale	As indicated

A104



① RENDERING 1
12" = 1'-0"



③ WEST SIDE VIEW
12" = 1'-0"



② VIEW OF CURTAIN WALL
12" = 1'-0"

RENDERINGS

Project number	3	A105
Date	5/15/2013	
Drawn by	NATALIE ROWLAND	
Checked by	MORGAN WOOD	
		Scale 12" = 1'-0"


BOULDER CO
UNDER 21
CLUB

Autodesk® Revit®

www.autodesk.com/revit



② INTERIOR FROM FRONT
1/16" = 1'-0"

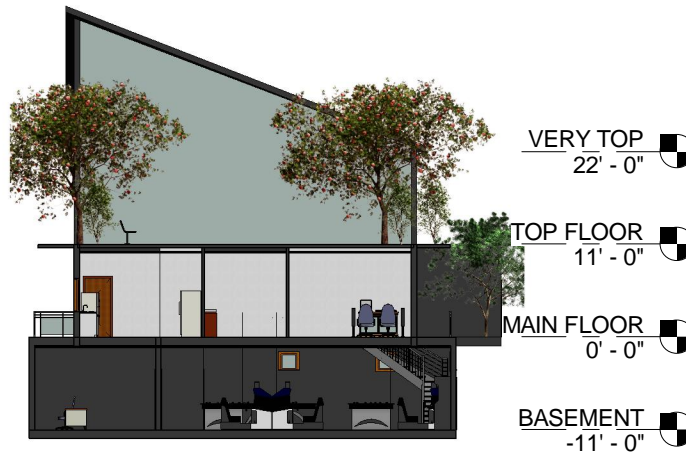

VERY TOP
22' - 0"

TOP FLOOR
11' - 0"

MAIN FLOOR
0' - 0"

BASEMENT
-11' - 0"

① INTERIOR FROM SIDE
1/16" = 1'-0"

Autodesk® Revit®

www.autodesk.com/revit



**BOULDER CO
UNDER 21
CLUB**

INTERIOR SECTIONAL


Project number	3
Date	5/15/2013
Drawn by	NATALIE ROWLAND
Checked by	MORGAN WOOD

A106


Scale 1/16" = 1'-0"

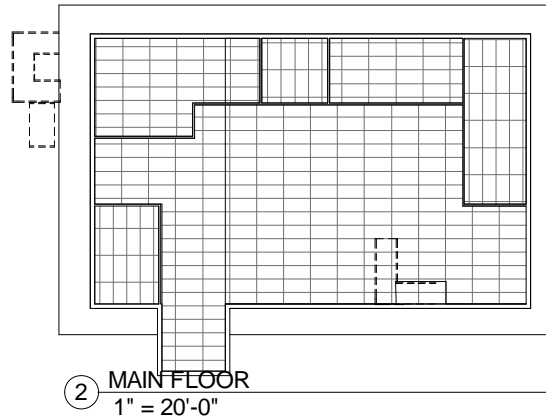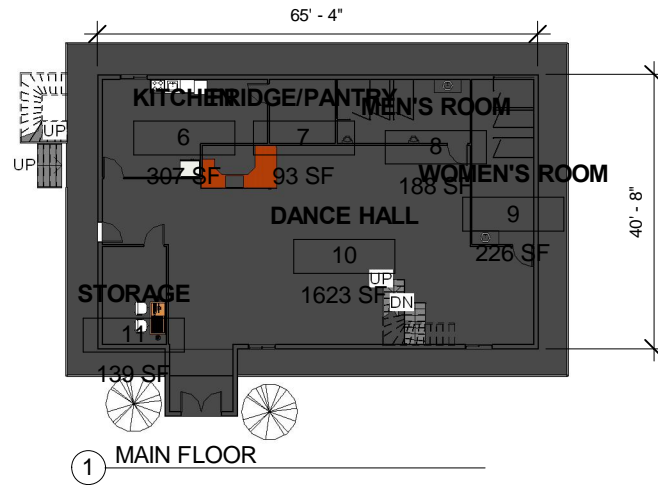

Autodesk® Revit® www.autodesk.com/revit	BOULDER CO UNDER 21 CLUB	MAIN FLOOR	
		Project number 3	A107
		Date 5/15/2013	
		Drawn by NATALIE ROWLAND	
		Checked by MORGAN WOOD	Scale 1" = 20'-0"

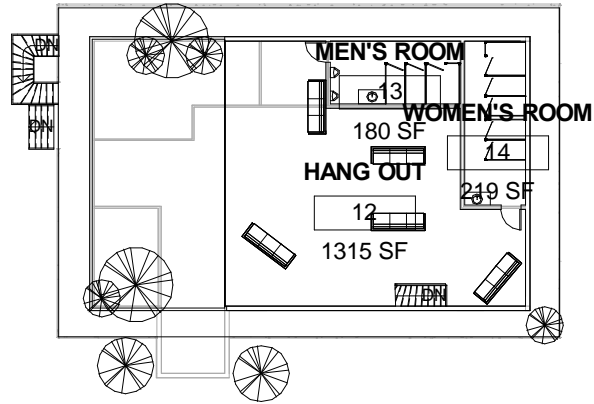

① TOP FLOOR
1" = 20'-0"

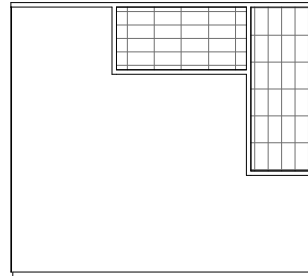

② TOP FLOOR
1" = 20'-0"

Autodesk® Revit® www.autodesk.com/revit	BOULDER CO UNDER 21 CLUB	TOP FLOOR	
		Project number 3	A108
Date 5/15/2013			
Drawn by NATALIE ROWLAND	Scale 1" = 20'-0"		
Checked by MORGAN WOOD			

Door Schedule

Count	Description	Family and Type	Head Height	Sill Height	Width
1		Double-Panel 1: 72" x 78"	6' - 6"	0' - 0"	6' - 0"
1		Single-Glases 2: 36" x 84"	7' - 0"	0' - 0"	3' - 0"
1		Single-Glases 2: 36" x 84"	7' - 0"	0' - 0"	3' - 0"
1		Single-Glases 2: 36" x 84"	7' - 0"	0' - 0"	3' - 0"
1		Single-Flush: 36" x 84"	7' - 0"	0' - 0"	3' - 0"
1		Single-Flush: 36" x 84"	7' - 0"	0' - 0"	3' - 0"
1		Single-Flush: 36" x 84"	7' - 0"	0' - 0"	3' - 0"
1		Single-Flush: 36" x 84"	7' - 0"	0' - 0"	3' - 0"
1		Single-Flush: 36" x 84"	7' - 0"	0' - 0"	3' - 0"
1		Single-Flush: 36" x 84"	7' - 0"	0' - 0"	3' - 0"
1		Single-Flush: 36" x 84"	7' - 0"	0' - 0"	3' - 0"
1		Single-Flush: 36" x 84"	7' - 0"	0' - 0"	3' - 0"

Autodesk® Revit® www.autodesk.com/revit	BOULDER CO UNDER 21 CLUB	DOOR SCHEDULE	
		Project number 3	A109
Date 5/15/2013	Scale		
Drawn by NATALIE ROWLAND	Checked by MORGAN WOOD		

Room Schedule			
Area	Name	Count	Perimeter
277 SF	WOMEN'S RESTROOM	1	67' - 4"
277 SF	MEN'S RESTROOM	1	67' - 4"
205 SF	OFFICE	1	57' - 4"
1727 SF	ARCADE	1	178' - 0"
1115 SF	POOL TABLES	1	138' - 0"
307 SF	KITCHEN	1	78' - 1 3/4"
93 SF	FRIDGE/PANTRY	1	38' - 6 5/8"
188 SF	MEN'S ROOM	1	58' - 6 5/8"
226 SF	WOMEN'S ROOM	1	67' - 5 3/4"
1623 SF	DANCE HALL	1	207' - 0 7/8"
139 SF	STORAGE	1	48' - 1 3/4"
1315 SF	HANG OUT	1	168' - 0"
180 SF	MEN'S ROOM	1	57' - 4"
219 SF	WOMEN'S ROOM	1	66' - 8"

Autodesk® Revit®	BOULDER CO UNDER 21 CLUB	ROOM SCHEDULE	
		Project number 3	A110
www.autodesk.com/revit		Date 5/15/2013	
		Drawn by NATALIE ROWLAND	Scale
		Checked by MORGAN WOOD	